

1



RECEIVED
 NOV 09 2021
 THE DISTRICT OF
 NORTH COWICHAN

SITE PLAN SHOWING
PROPOSED NEW BUILDING ON

LOT 1, SECTION 13, RANGE 4,
CHEMAINUS DISTRICT,
PLAN 31292.


SCALE 1 :500



All distances are in metres unless otherwise noted.

Note: Lot 1 lies within the Corporation of the
District of North Cowichan and is Zoned I-1.
Bylaw setback requirements are as follows:

Principal Buildings	
Front	8.0 m
Side	0.0 m
Rear	0.0 m

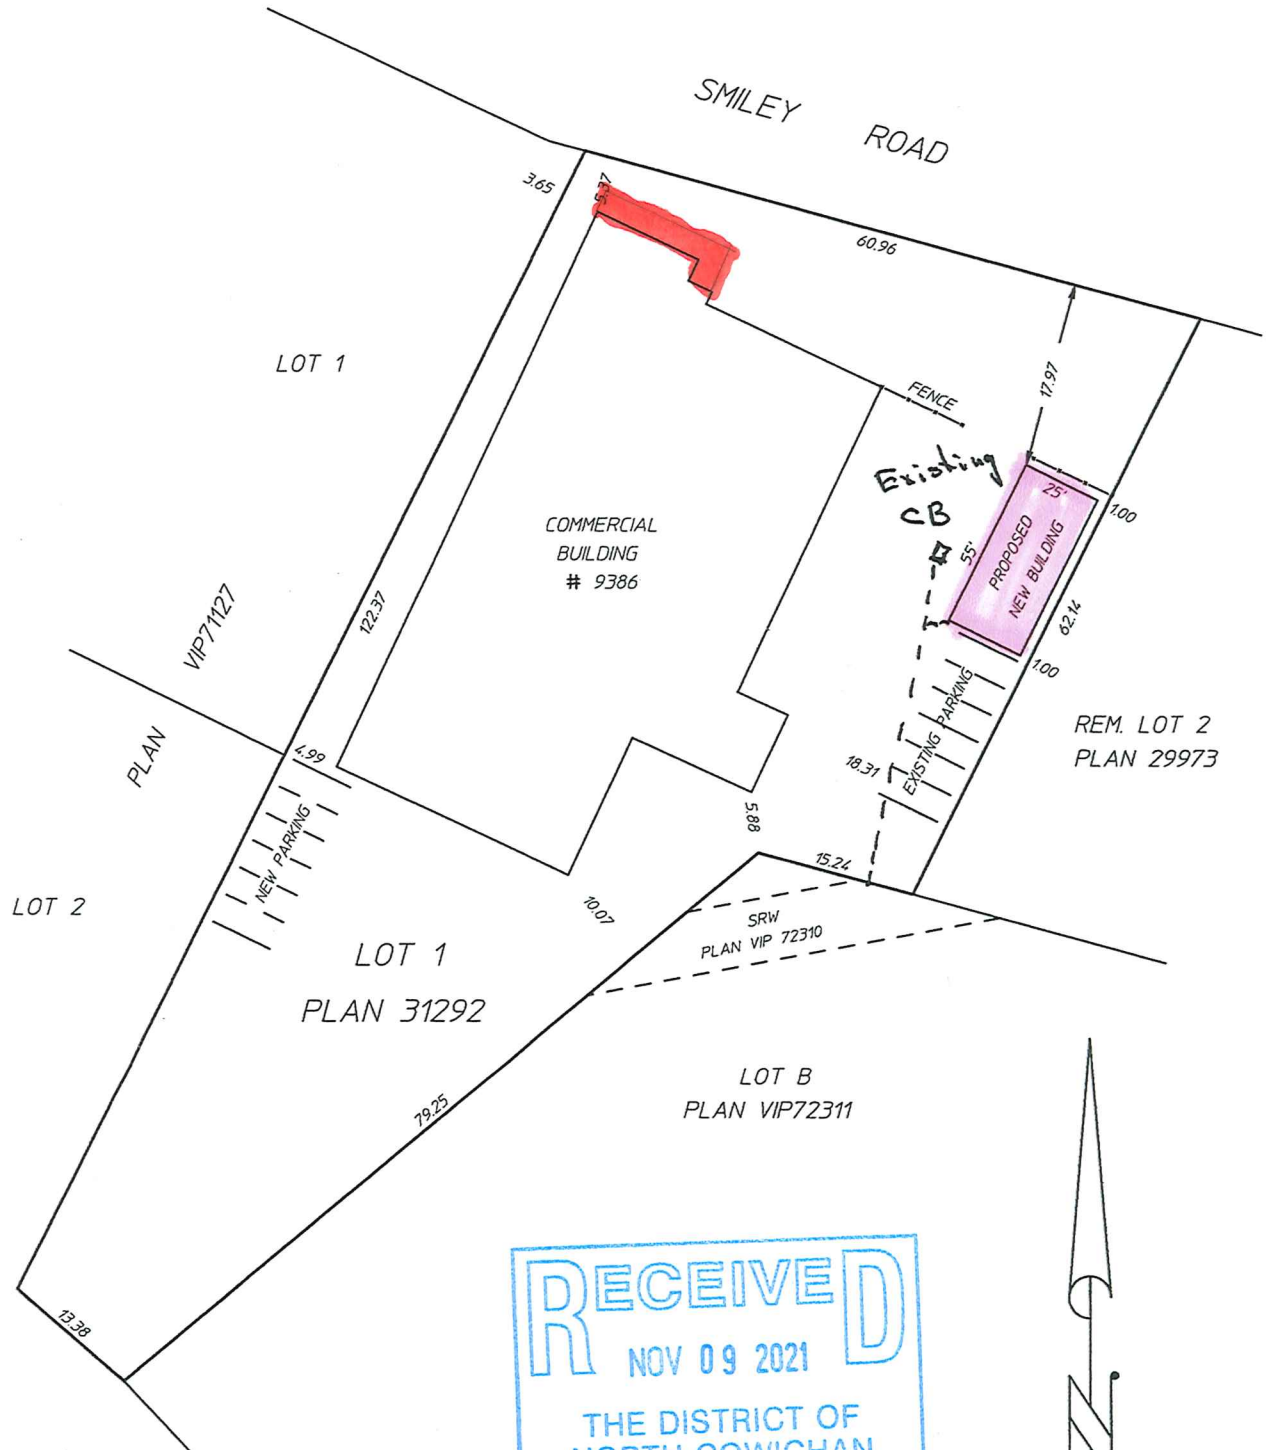

RECEIVED
NOV 09 2021
THE DISTRICT OF
NORTH COWICHAN

KENYON WILSON
PROFESSIONAL LAND SURVEYORS
* 221 CORONATION AVE.
DUNCAN, B.C. V9L 2T1 (250)746-4745
FILE 07-6576.SIT

**SITE PLAN SHOWING
PROPOSED NEW BUILDING ON
LOT 1, SECTION 13, RANGE 4,
CHEMANNUS DISTRICT,
PLAN 31292.**


SCALE 1:500



All distances are in metres unless otherwise noted

Note: Lot 1 lies within the Corporation of the District of North Cochrton and is Zoned I-1. Bylaw setback requirements are as follows:

Principal Buildings	Front	Side	Rear
	8.0 m	0.0 m	0.0 m

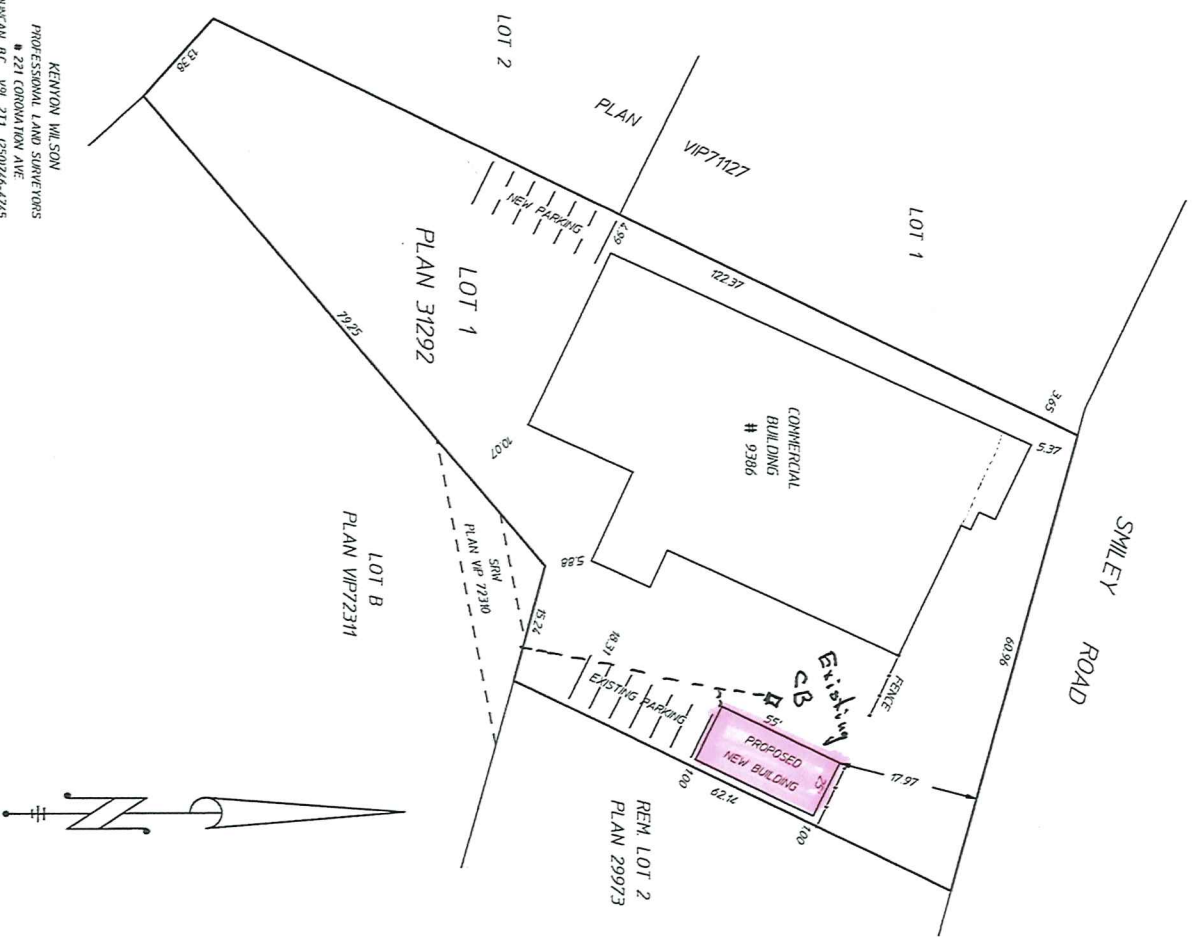

KENTON WILSON
PROFESSIONAL LAND SURVEYORS
221 CORNWALL AVE.
DUNCAN, B.C. V9L 2T1 (250)746-4745
FAX (250)746-5151